
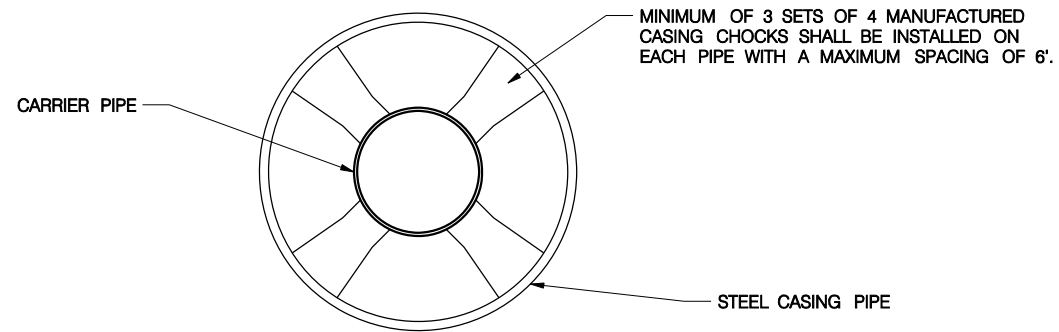
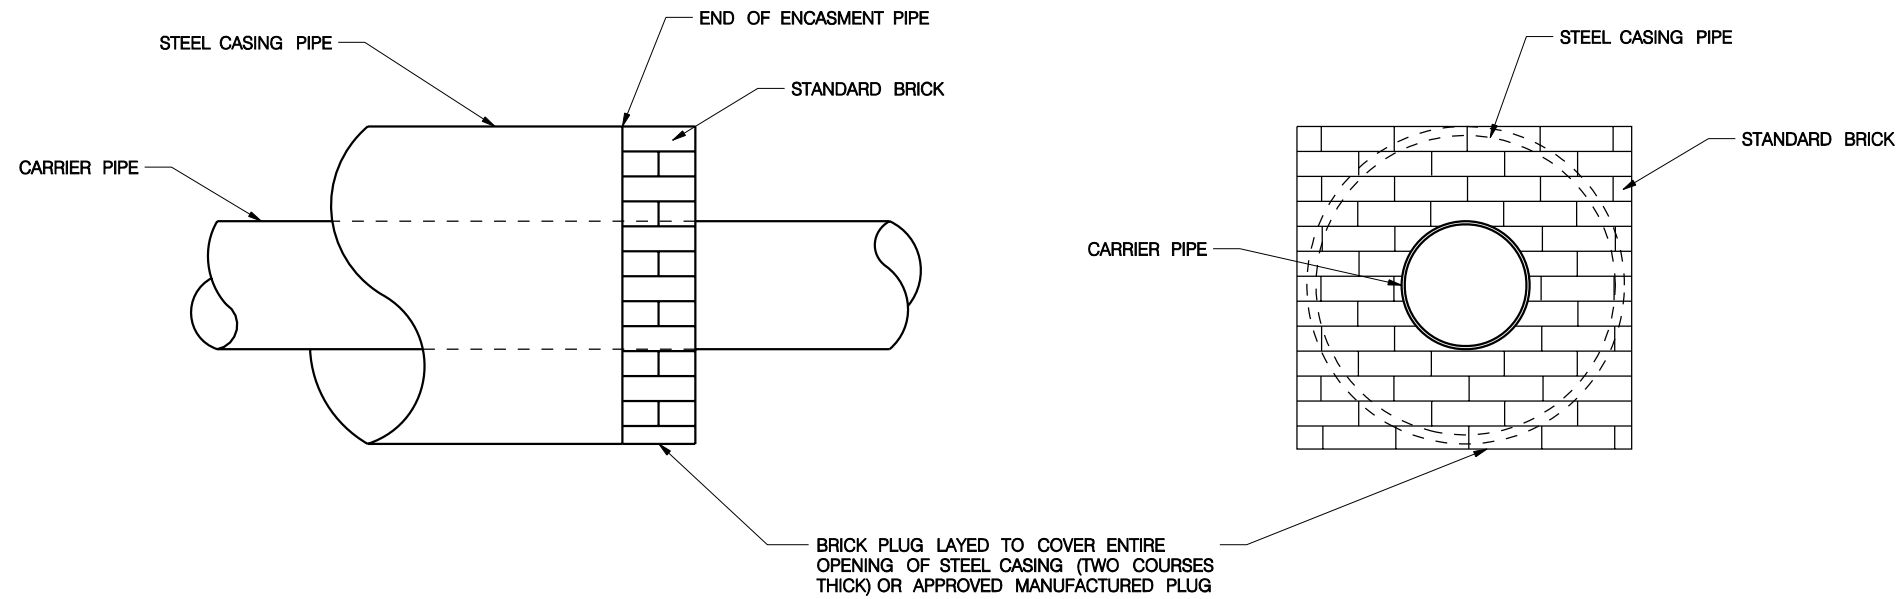


USER: SIECAW  
DATE: Friday, March 17, 2006  
DGN: ...\\standard\\2006\\lsp190.dgn

 CITY OF LINCOLN NEBRASKA	CITY PROJECT NO.	SHEET NO.
	LSP	1
	Date: 03-2006	Drawn: CAW
	Scale: NONE	Checked: Approved:



**ENCASEMENT WITH CASING CHOCKS**  
NO SCALE



**BRICK ENCASEMENT PLUGS**  
NO SCALE

